


Structura existenta mixturi asfaltice
DJ604A

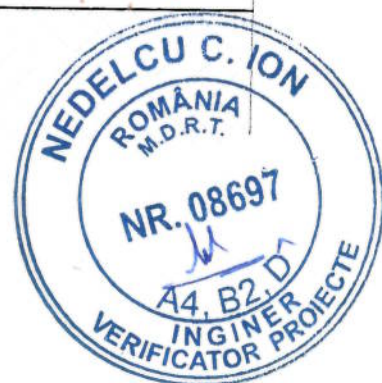

The diagram illustrates a cross-section of a foundation system. It includes a base layer of bedding (Fundatie din balast) and a concrete slab (Strat beton rutier). The slab has a total thickness of 18cm, consisting of a 0.2mm polyethylene film (Folie polietilena) and a 2cm sand layer (Strat nisip). A concrete curb (Bordura BDZ) is shown at the edge, with dimensions 10x15x50. Reinforcement bars (C8/10) are embedded in the concrete. Arrows indicate the direction of traffic flow over the road surface.




Bordura BDZ	20x25x50
Beton C36/37	10cm
Folie polietilena	
Fundatie balast	20cm

Dimensions and labels:



- 100 (horizontal distance)
- 10-15 (vertical offset)
- 10 (width of curb)
- C8/10 (reinforcement bar diameter and spacing)
- 25 (width of base layer)
- 15 (height of base layer)



VERIFICATOR							
VERIFICATOR EXPERT	NUMELE SI PRENUMELE	SEMNATURA	CERINTA	REFERAT EXPERTIZA NR. DATA			
SC APM CONSTRUCT SRL Mun. Craiova, str. Calea București, nr.9, bl.u1, et.1, jud. Dolj J 16/323/2013, RO 31270799, tel : 0740913702				Beneficiar:			
				COMUNA MARSANI		PROJECT NR.	
				JUDETUL DOLJ		004 / 2023	
SPECIFICATIE	NUMELE SI PRENUMELE	SEMNATURA	SCARA	AMENAJARE PARCARI			
SEF PROIECT	Ing. PAUL BRADIS		1:20	IN COMUNA MARSANI, JUDETUL DOLJ			
PROIECTAT	Ing. PAUL BRADIS		DATA	FAZA			
DESENAI	Ing. MIHAI LOGOFATU		2023	P.T.E.			
				DETALII MONTARE MONTARE BORDURI			
				PLANSA NR.			
				D. 01			

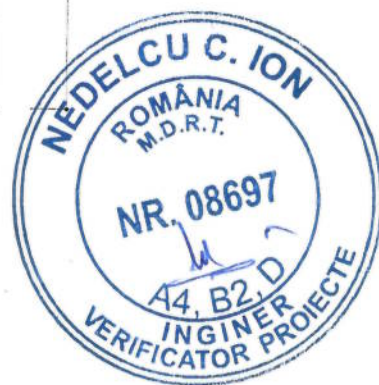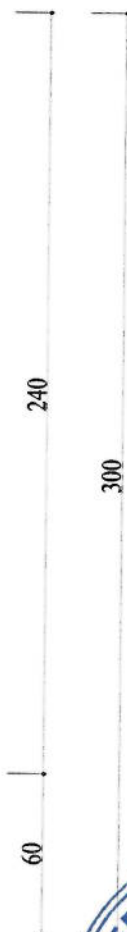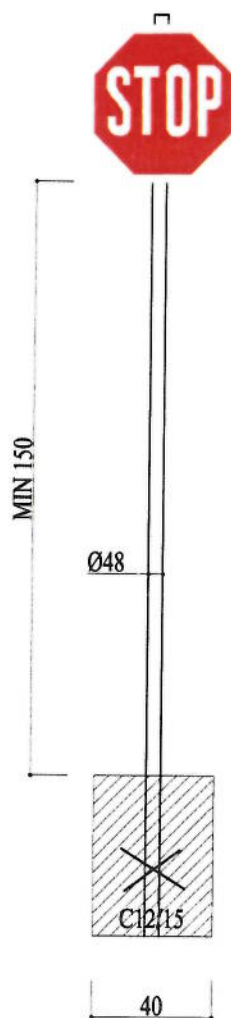

VERIFICATOR				
VERIFICATOR EXPERT	NUMELE SI PRENUMELE	SEMNAURA	CERINTA	REFERAT EXPERTIZA NR DATA
SC APM CONSTRUCT SRL Mun. Craiova, str. Calea București, nr.9, bl.u1, et.1, jud. Dolj J 16/323/2013, RO 31270799, tel : 0740913702				Beneficiar: COMUNA MARSANI JUDETUL DOLJ PROIECT NR 004 / 2023
SPECIFICATIE	NUMELE SI PRENUMELE	SEMNAURA	SCARA	AMENAJARE PARCARI IN COMUNA MARSANI, JUDETUL DOLJ
SEF PROIECT	Ing PAUL BRADIS		1:25	FAZA
PROIECTAT	Ing PAUL BRADIS		DATA	P.T.E.
DESENAT	Ing MIHAI LOGOFATU		2023	PLANSĂ NR D. 02

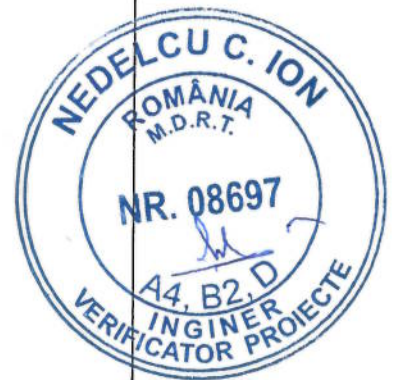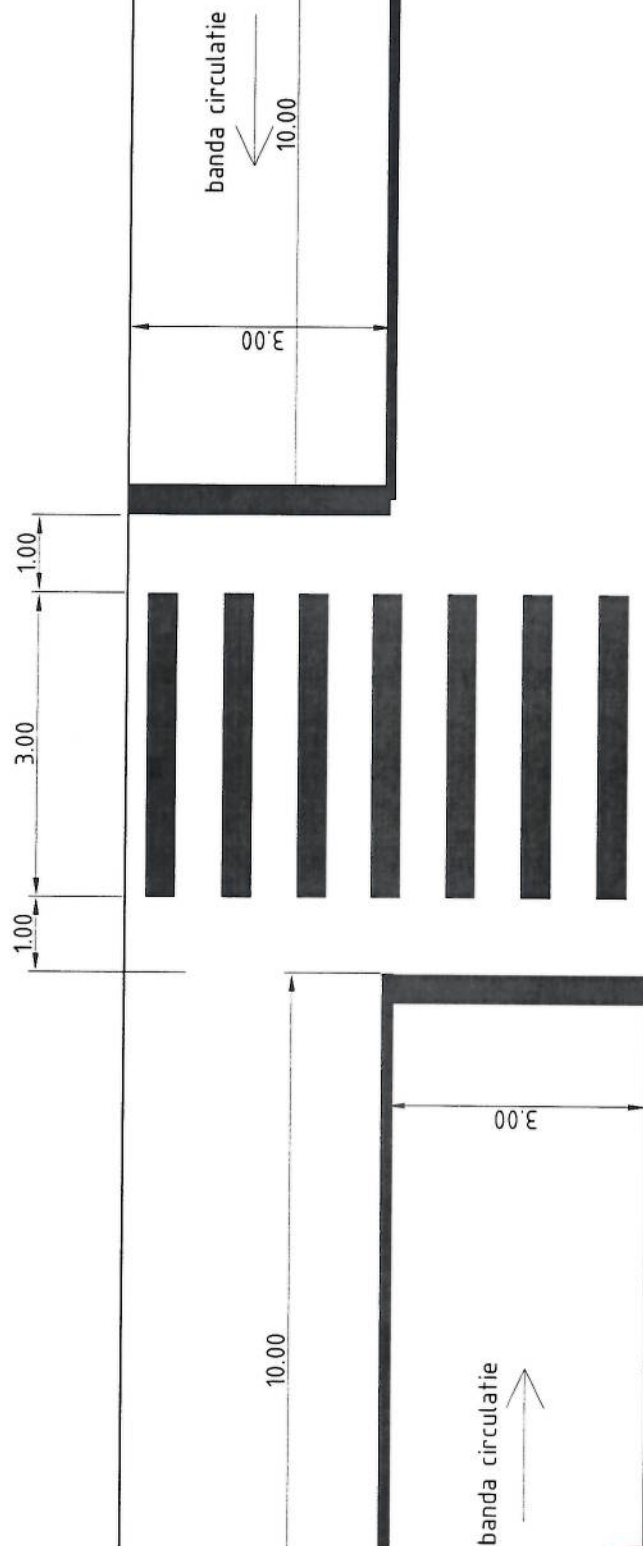

				Beneficiar:		PROIECT NR.
				COMUNA MARSANI		004 / 2023
				JUDETUL DOLJ		FAZA
				AMENAJARE PARCARI		P.T.E.
				IN COMUNA MARSANI, JUDETUL DOLJ		PLANSĂ NR.
				DETALII AMENAJARE TRECERE PIETONI		D. 03
				RELOCATA		
VERIFICATOR						
VERIFICATOR EXPERT	NUMELE SI PRENUMELE	SEMNATURA	CERINTA			
SC APM CONSTRUCT SRL						
Mun. Craiova, str. Calea București, nr.9, bl.11, et.1, jud. Dolj						
J 16/323/2013, RO 31270799, tel : 0740913702						
SPECIFICATIE	NUMELE SI PRENUMELE	SEMNATURA	SCARA			
SEF PROIECT	Ing. PAUL BRADIS		1:100			
PROIECTAT	Ing. PAUL BRADIS		DATA			
DESENAT	Ing. MIHAI LOGOFATU		2023			